


WHISPERING PINES CEMETERY,  
DISTRICT OF LOGAN LAKE,  
LOT 1, PLAN KAP \_\_\_\_\_, D.L. 2218  
K.D.Y.D.

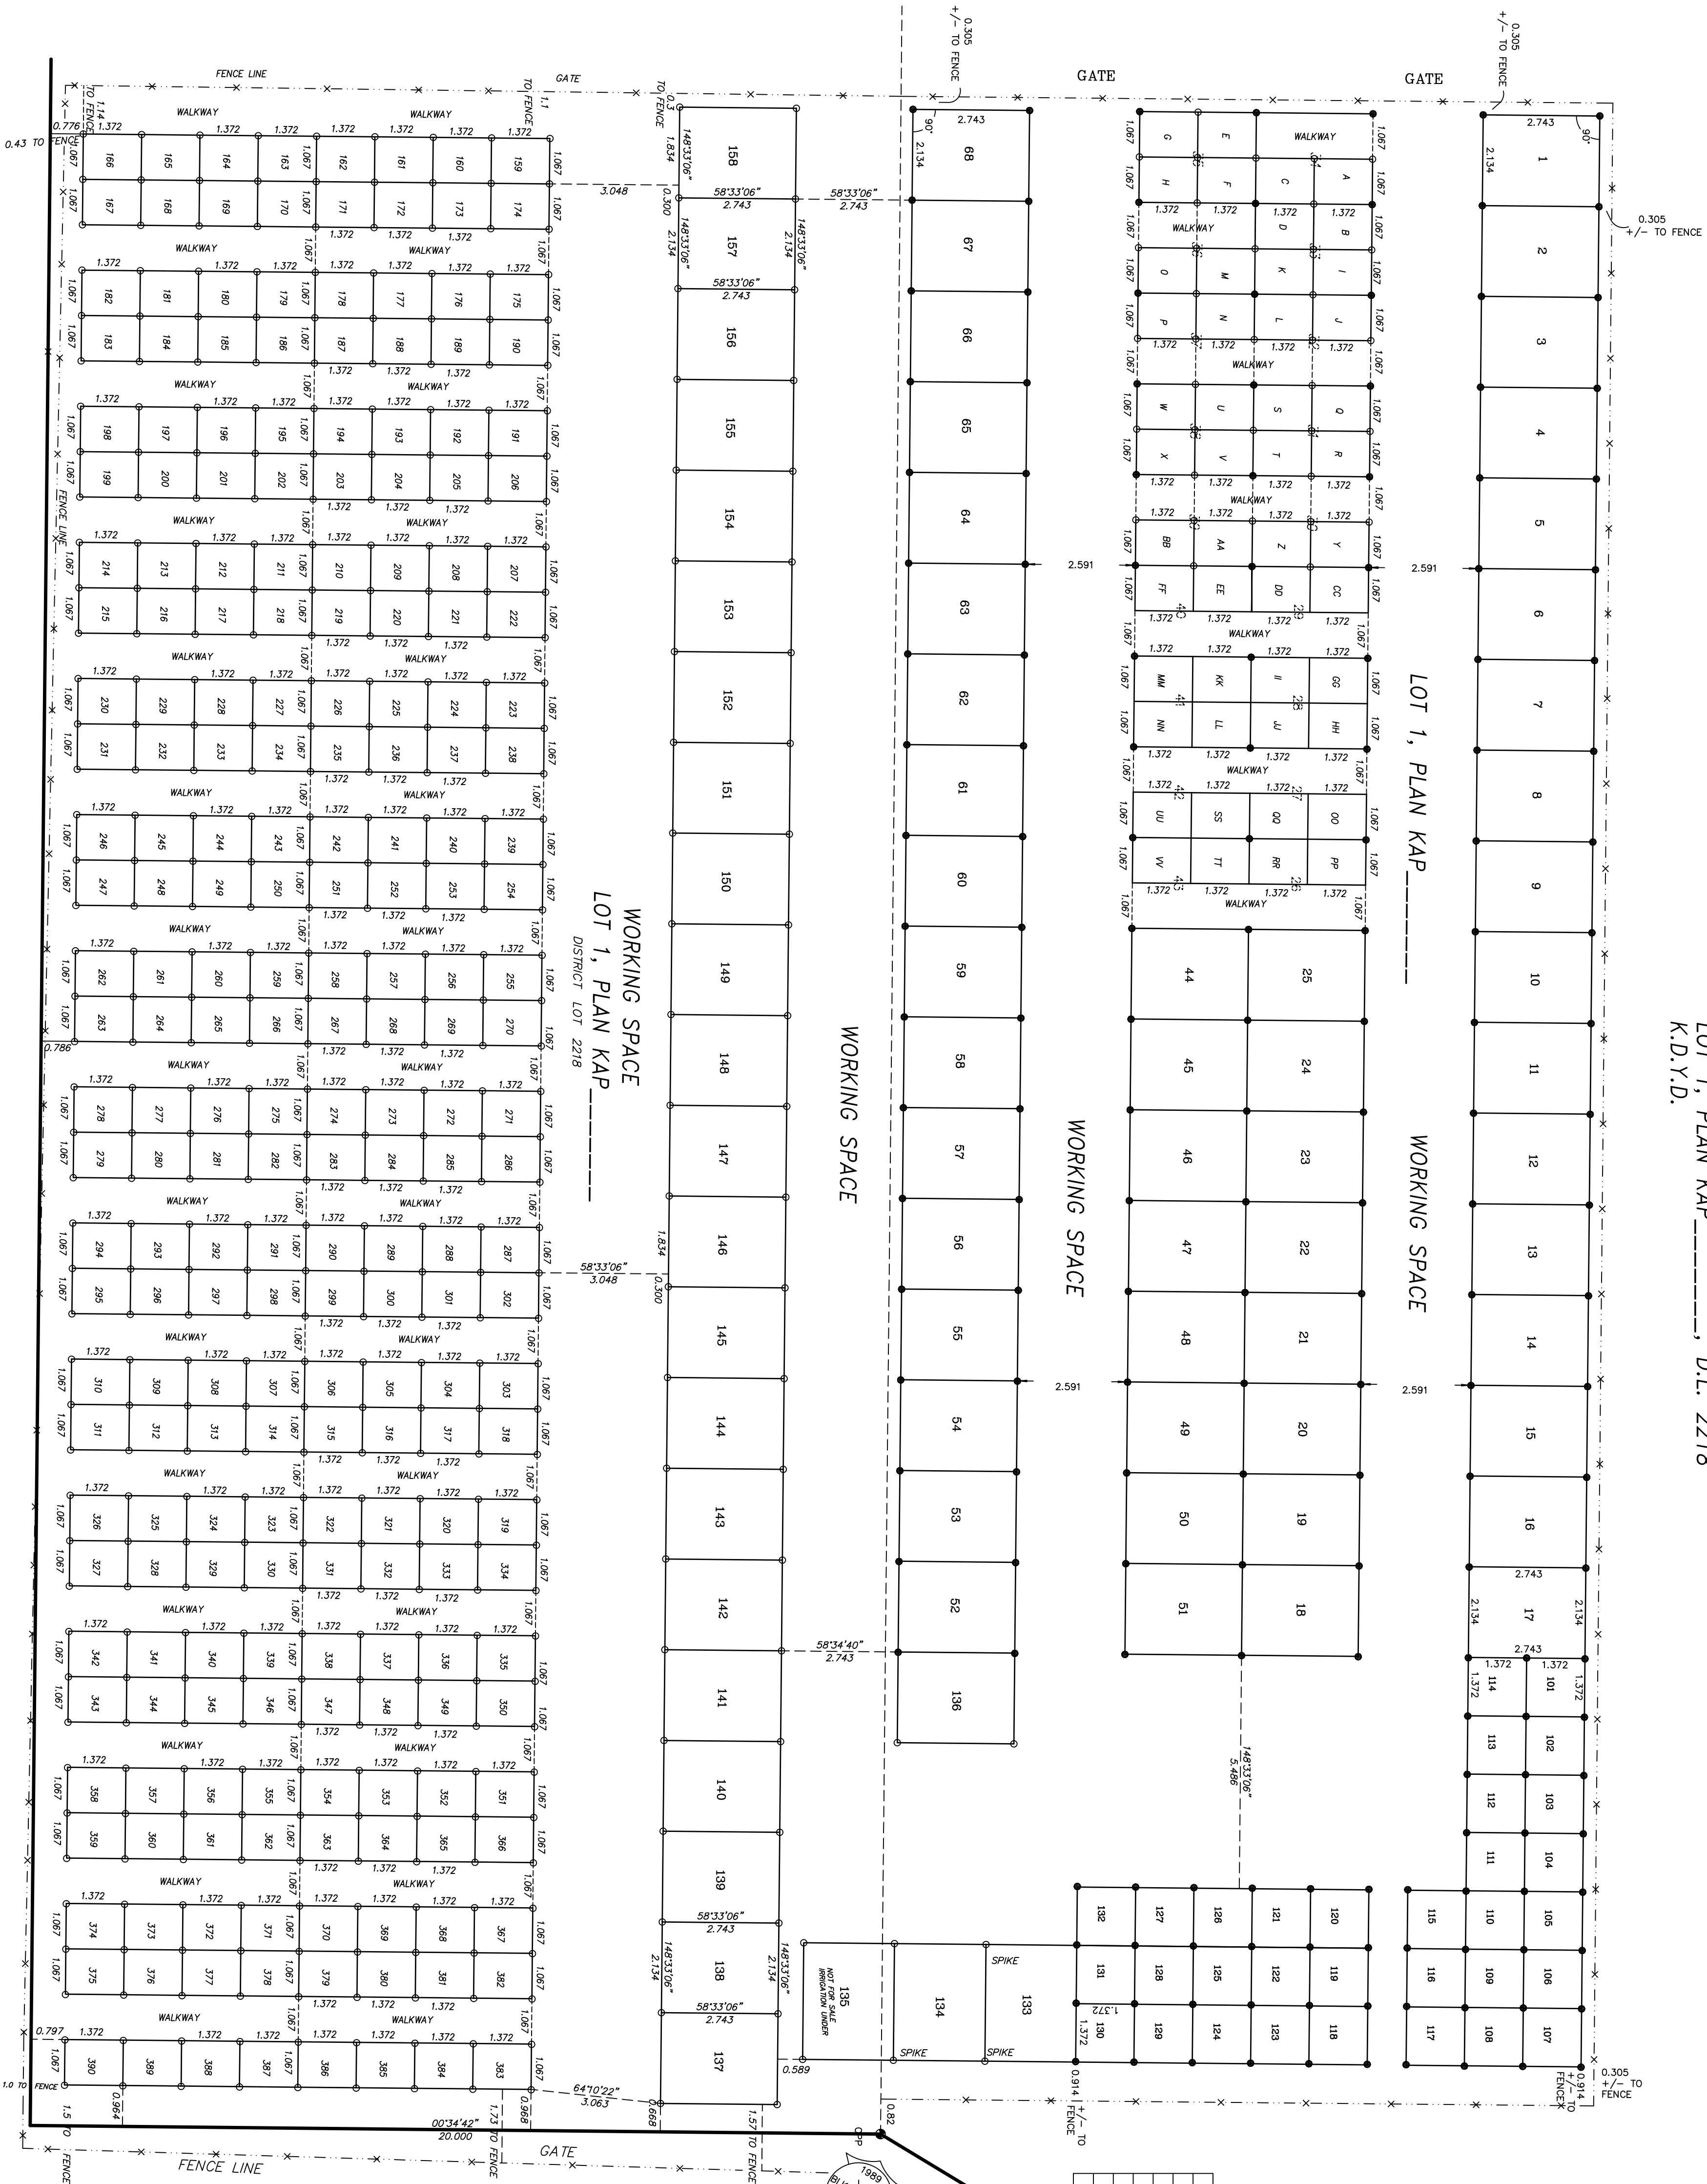

REVISIONS			
NO.	DATE	DESCRIPTION	DRWN/CHKD
1	MAY 15, 98	CEMETERY SITE WITH OLD AND NEW PLOTS	RAM
2	MAY 16, 1999	20 NEW PLOTS, 20' TO 30' IN SQUARE	RAM
3	MAY 29, 2003	ADDED NEW PLOTS 133-144	LC
4	MAY 7, 2003	REMOVED PLOTS AND WORKING SPACE	LC
5	MAY 29, 2003	ADDED BEARS SET SYMBOLS	LC

This Plan supersedes all previously dated Plans.

DISTRICT LOT 2218

SCALE: 1:200

LEGEND  
 ● FROM BEAR SYMBOL  
 ○ FROM BEAR SYMBOL  
 ○ OLD TRAVELER'S HUB FOUND

TYPICAL GATE SITE DIMENSIONS 2.72m (9.0 Feet) by 2.134m (7.0 Feet)  
 TYPICAL GATE SITE DIMENSIONS 1.372m (4.5 Feet) by 1.067m (3.5 Feet)  
 TYPICAL CREMATION SITE DIMENSIONS 0.914m (3.0 Feet) by 1.067m (3.5 Feet)

OSTER AND SINGER  
 BC AND 2ND FLOOR  
 #301-7 ST. PAUL STREET WEST  
 KAMLOOPS, BC, V2C 1E9  
 TEL: 250-374-5331 FAX: 250-374-5332  
 DRAWING NO: 01308510  
 FILE NO: 013085  
 FB: 10/9/98 P: 0